



Jamb Installation

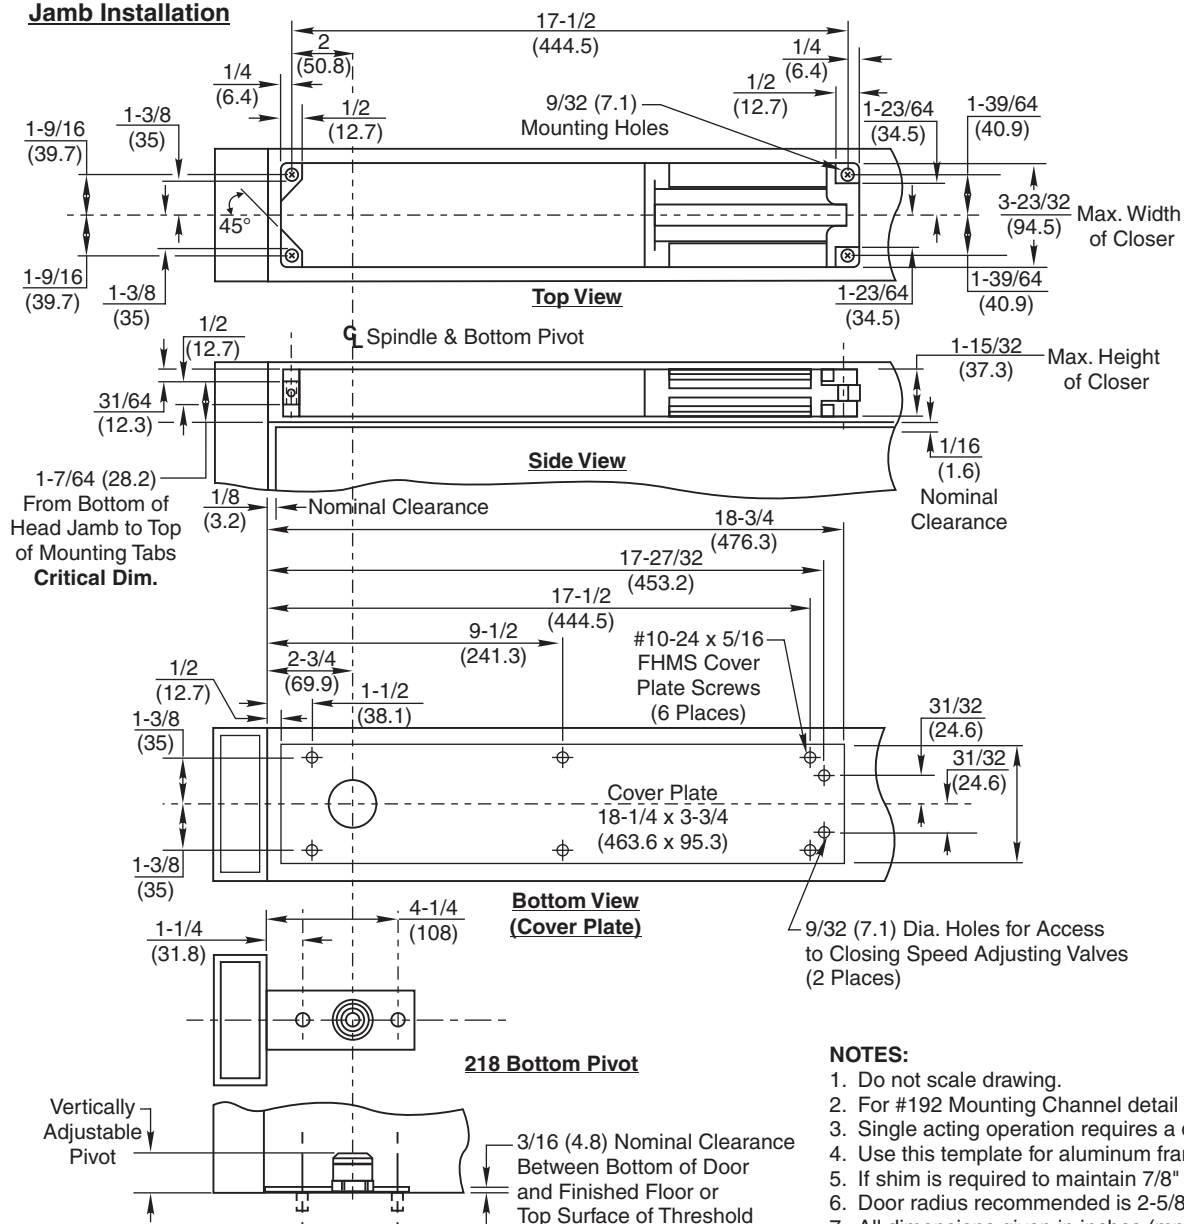

NOTES:

1. Do not scale drawing.
2. For #192 Mounting Channel detail see OC60130B.
3. Single acting operation requires a door stop on the underside of frame.
4. Use this template for aluminum frames and doors having 7/8" (22.2) depth top rail.
5. If shim is required to maintain 7/8" (22.2) rail depth, shim should be full length of arm.
6. Door radius recommended is 2-5/8" (66.7).
7. All dimensions given in inches (mm).

Door Installation

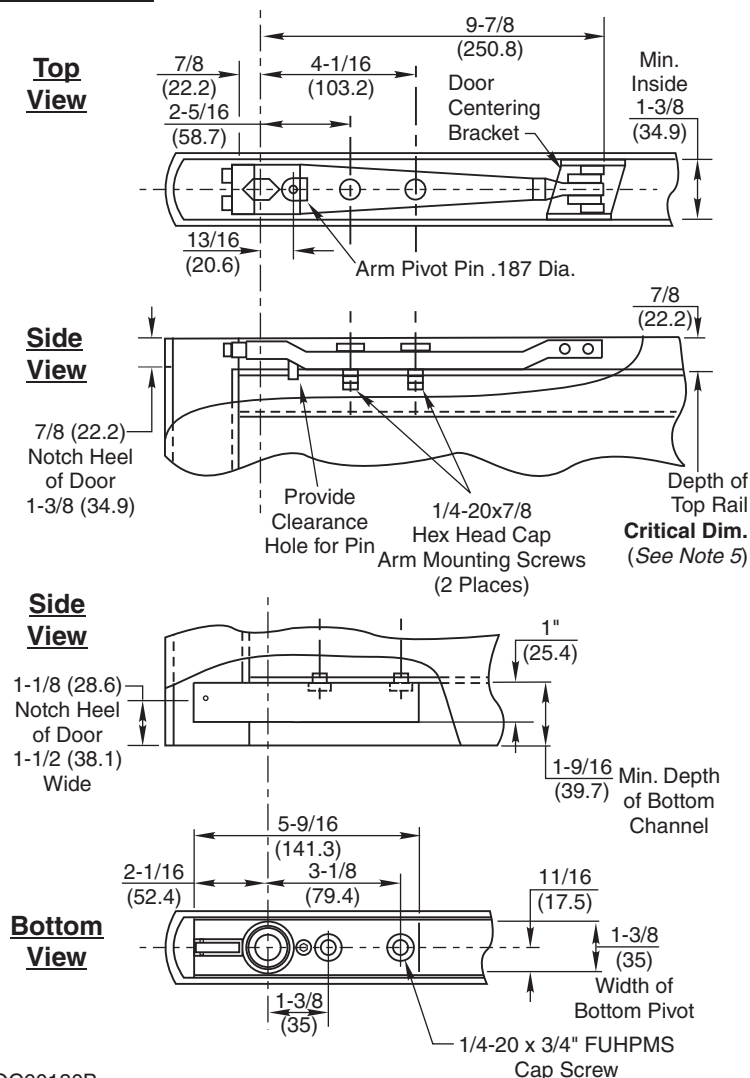

TRADEMARK
HARDWARE


M700 Single Acting & M800 Double Acting Overhead Concealed Door Closer Center Hung for Metal Doors and Frames

NORTON
RIXSON

ASSA ABLOY

TEMPLATE NUMBER	SHEET	REV	DATE
OC60130	1 of 2	3	01/22

Approved 2023-12-15

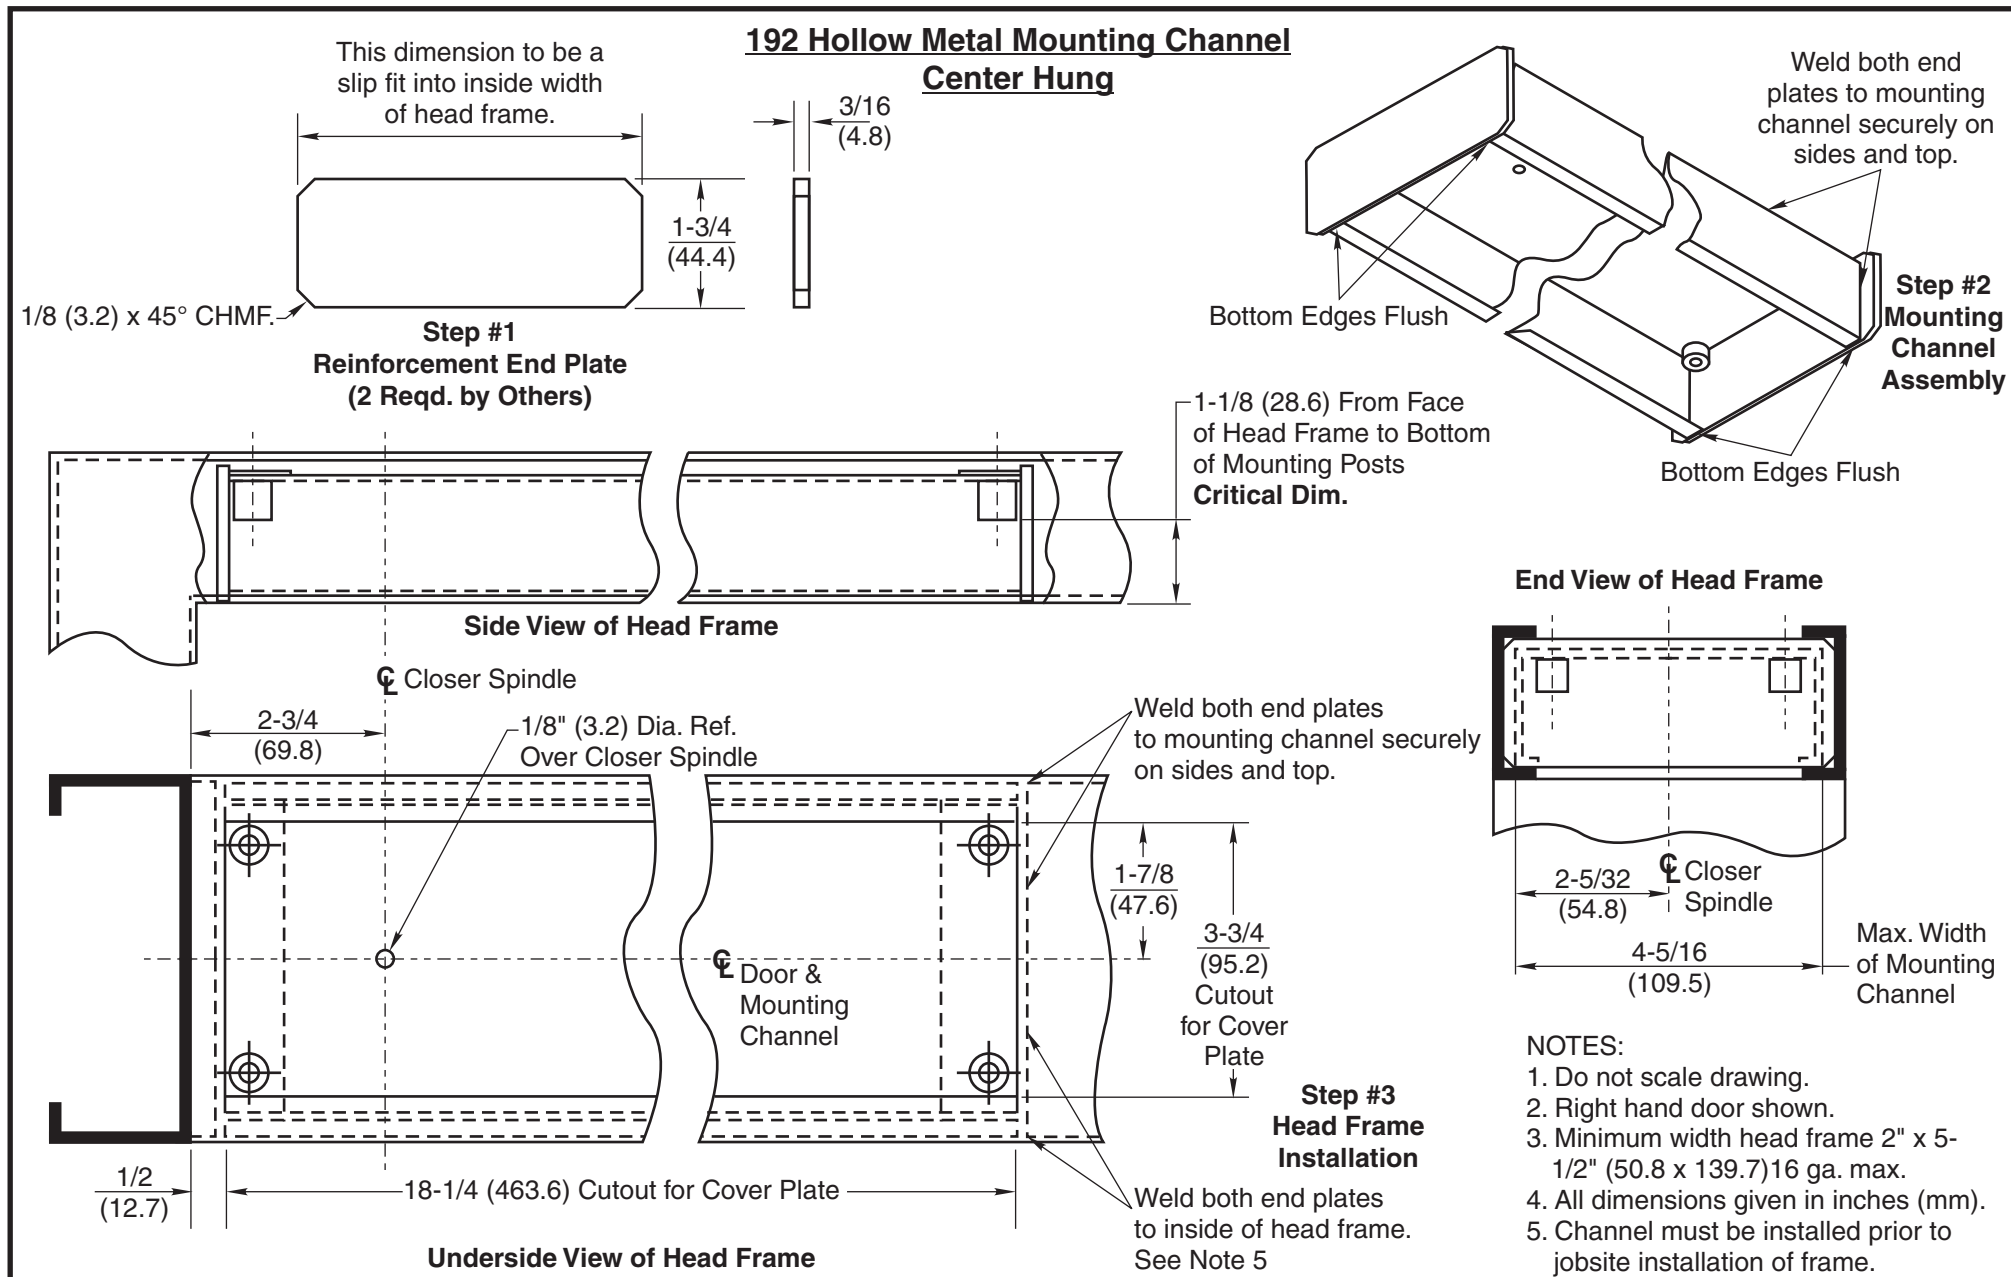

TRADEMARK
 HARDWARE

M700 Single Acting & M800 Double Acting
Overhead Concealed Door Closer
Center Hung for Metal Doors and Frames




ASSA ABLOY


TEMPLATE NUMBER	SHEET	REV	DATE
OC60130	2 of 2	3	01/22

Approved 2023-12-15

Wood Jamb Installation

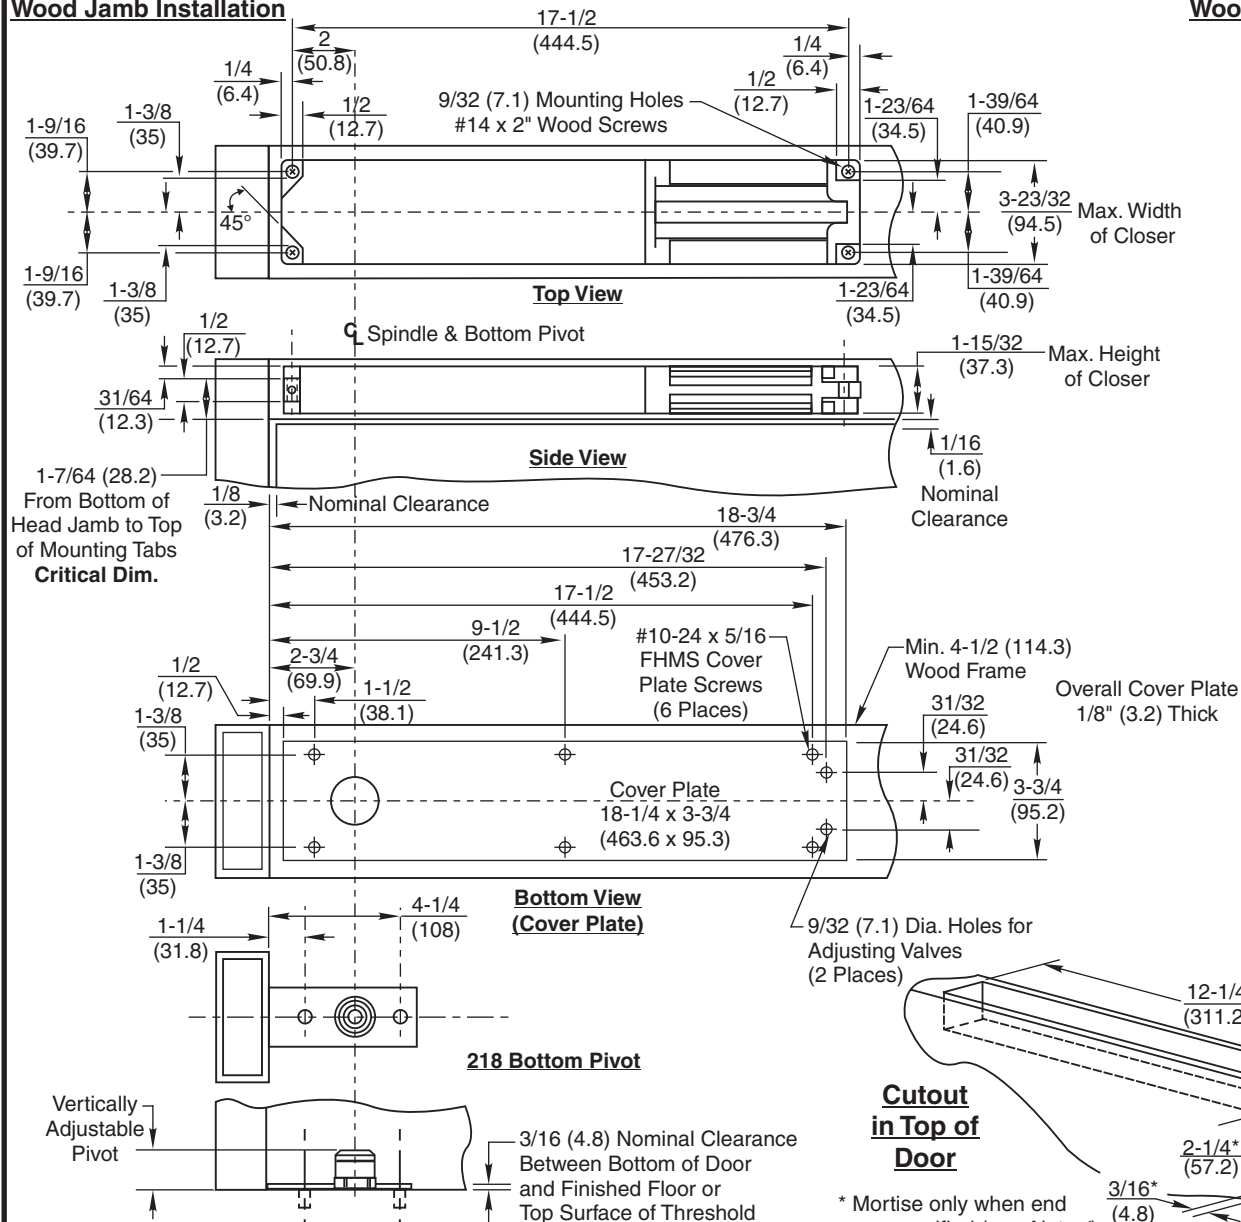

Wood Door Installation

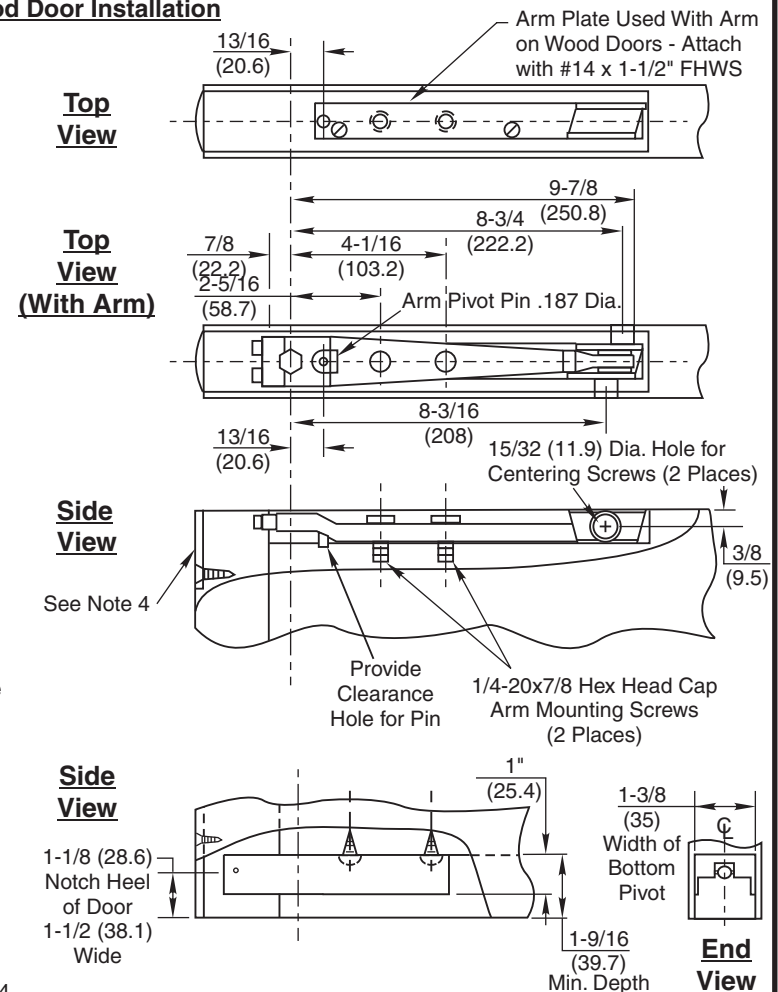

NOTES:

1. Do not scale drawing.
2. #198 Wood Mounting Plate details on OC60120B.
3. Single acting operation requires a door stop on the underside of frame.
4. #199 door end cap optional extra. (mortise for top and bottom of door is identical.)
5. Door radius recommended is 2-5/8" (66.7).
6. All dimensions given in inches (mm).



TRADEMARK
HARDWARE

W700 Single Acting & W800 Double Acting Overhead Concealed Door Closer Center Hung for Wood Doors and Wood Frames

NORTON
RIXSON

ASSA ABLOY

TEMPLATE NUMBER	SHEET	REV	DATE
OC60120	1 of 2	3	01/22


Approved 2023-12-15

NOTES:

1. Do not scale drawing.
2. Right hand shown.
3. All dimensions given in inches (mm).



TEMPLATE NUMBER	SHEET	REV	DATE
OC60110	1 of 2	3	01/22

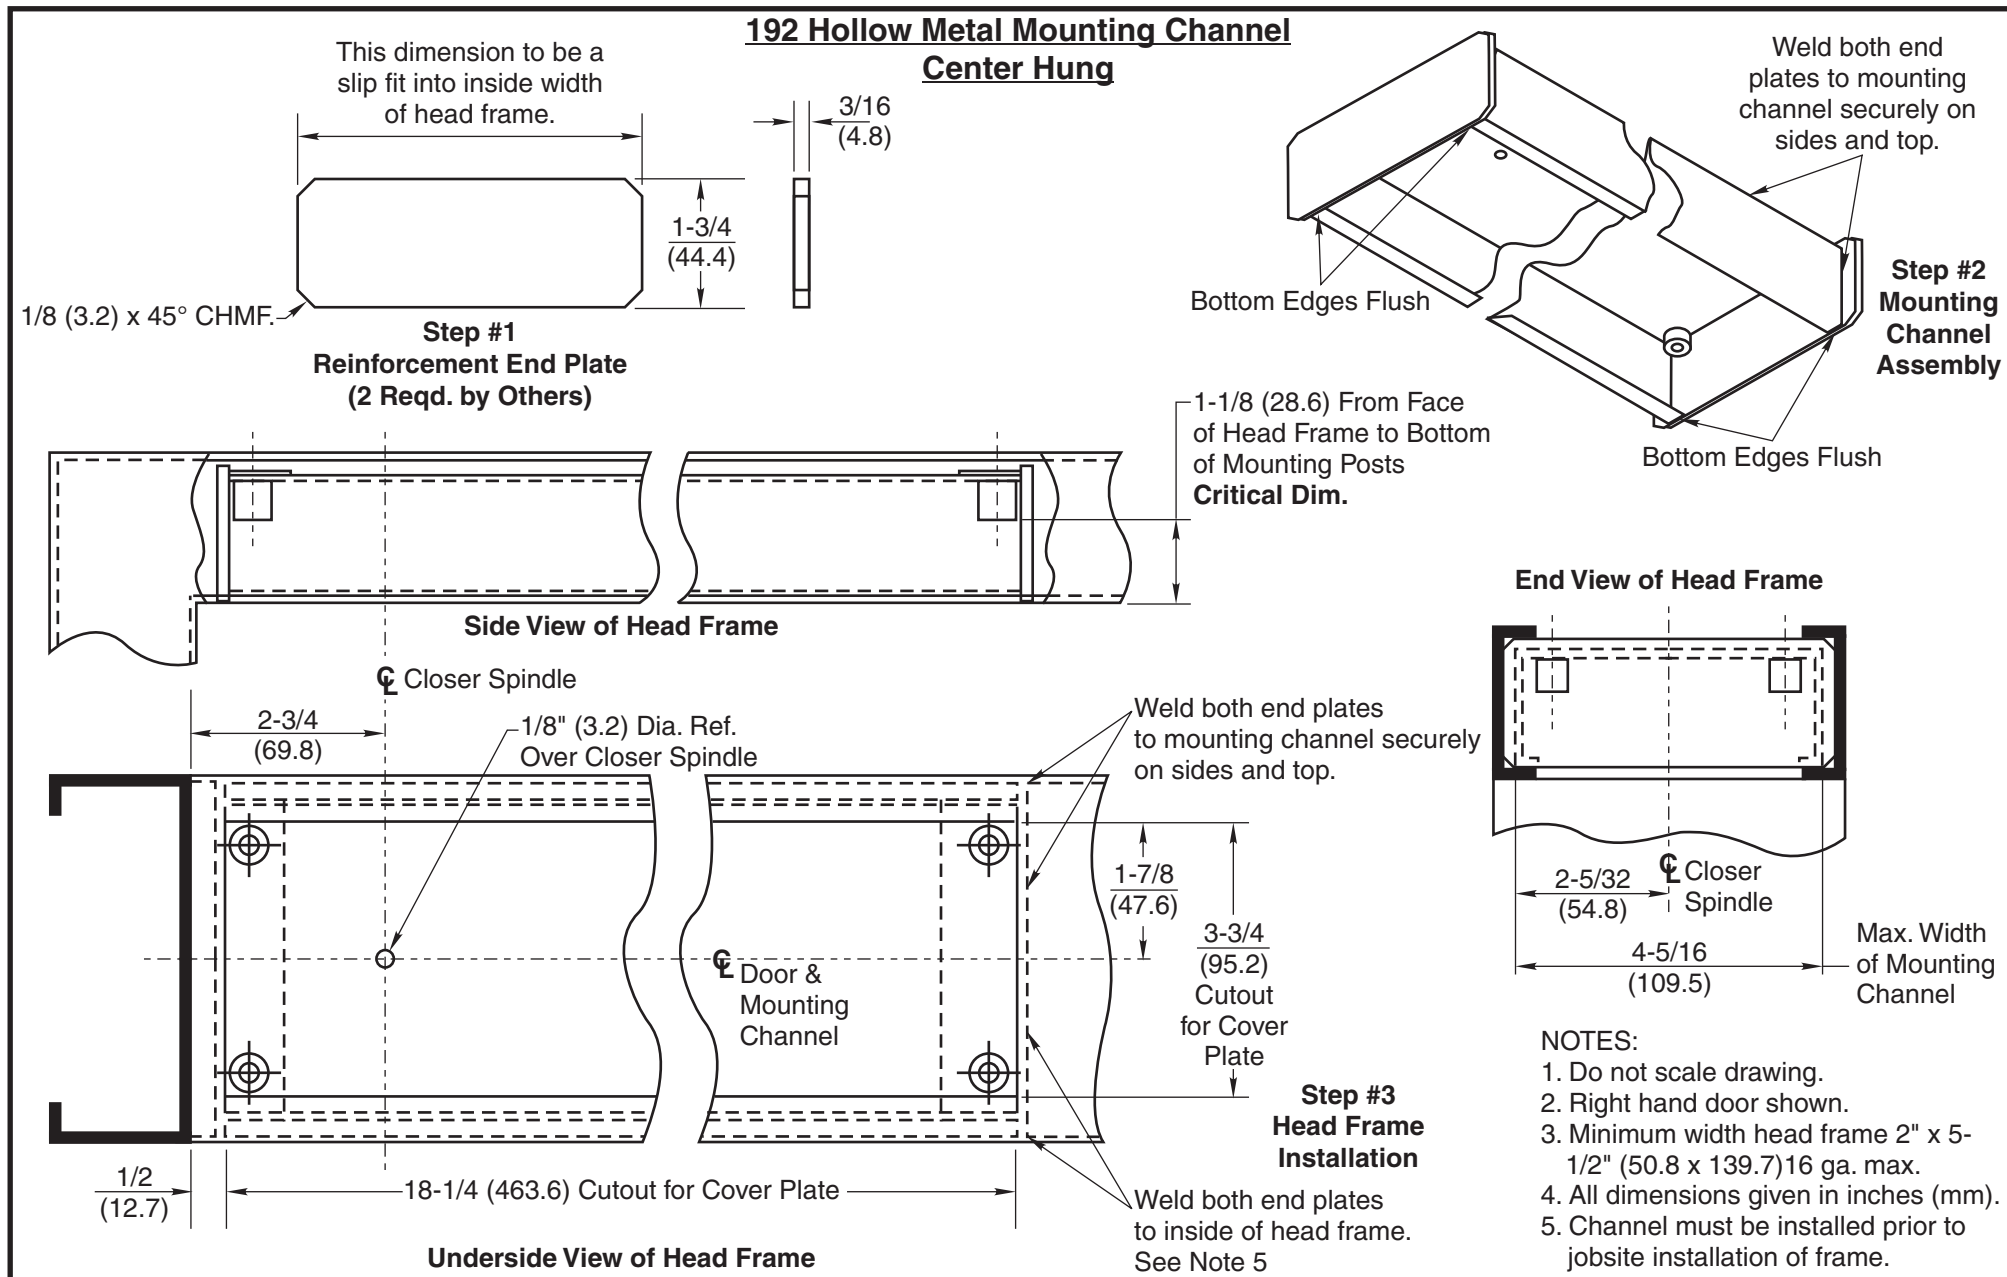

TRADEMARK
 HARDWARE

**MW700 Single Acting & MW800 Double Acting
 Overhead Concealed Door Closer
 Center Hung for Wood Doors and Metal Frames**



ASSA ABLOY

TEMPLATE NUMBER	SHEET	REV	DATE
OC60110	2 of 2	3	01/22

Approved 2023-07-07

~~Approved 2023-12-15~~

