


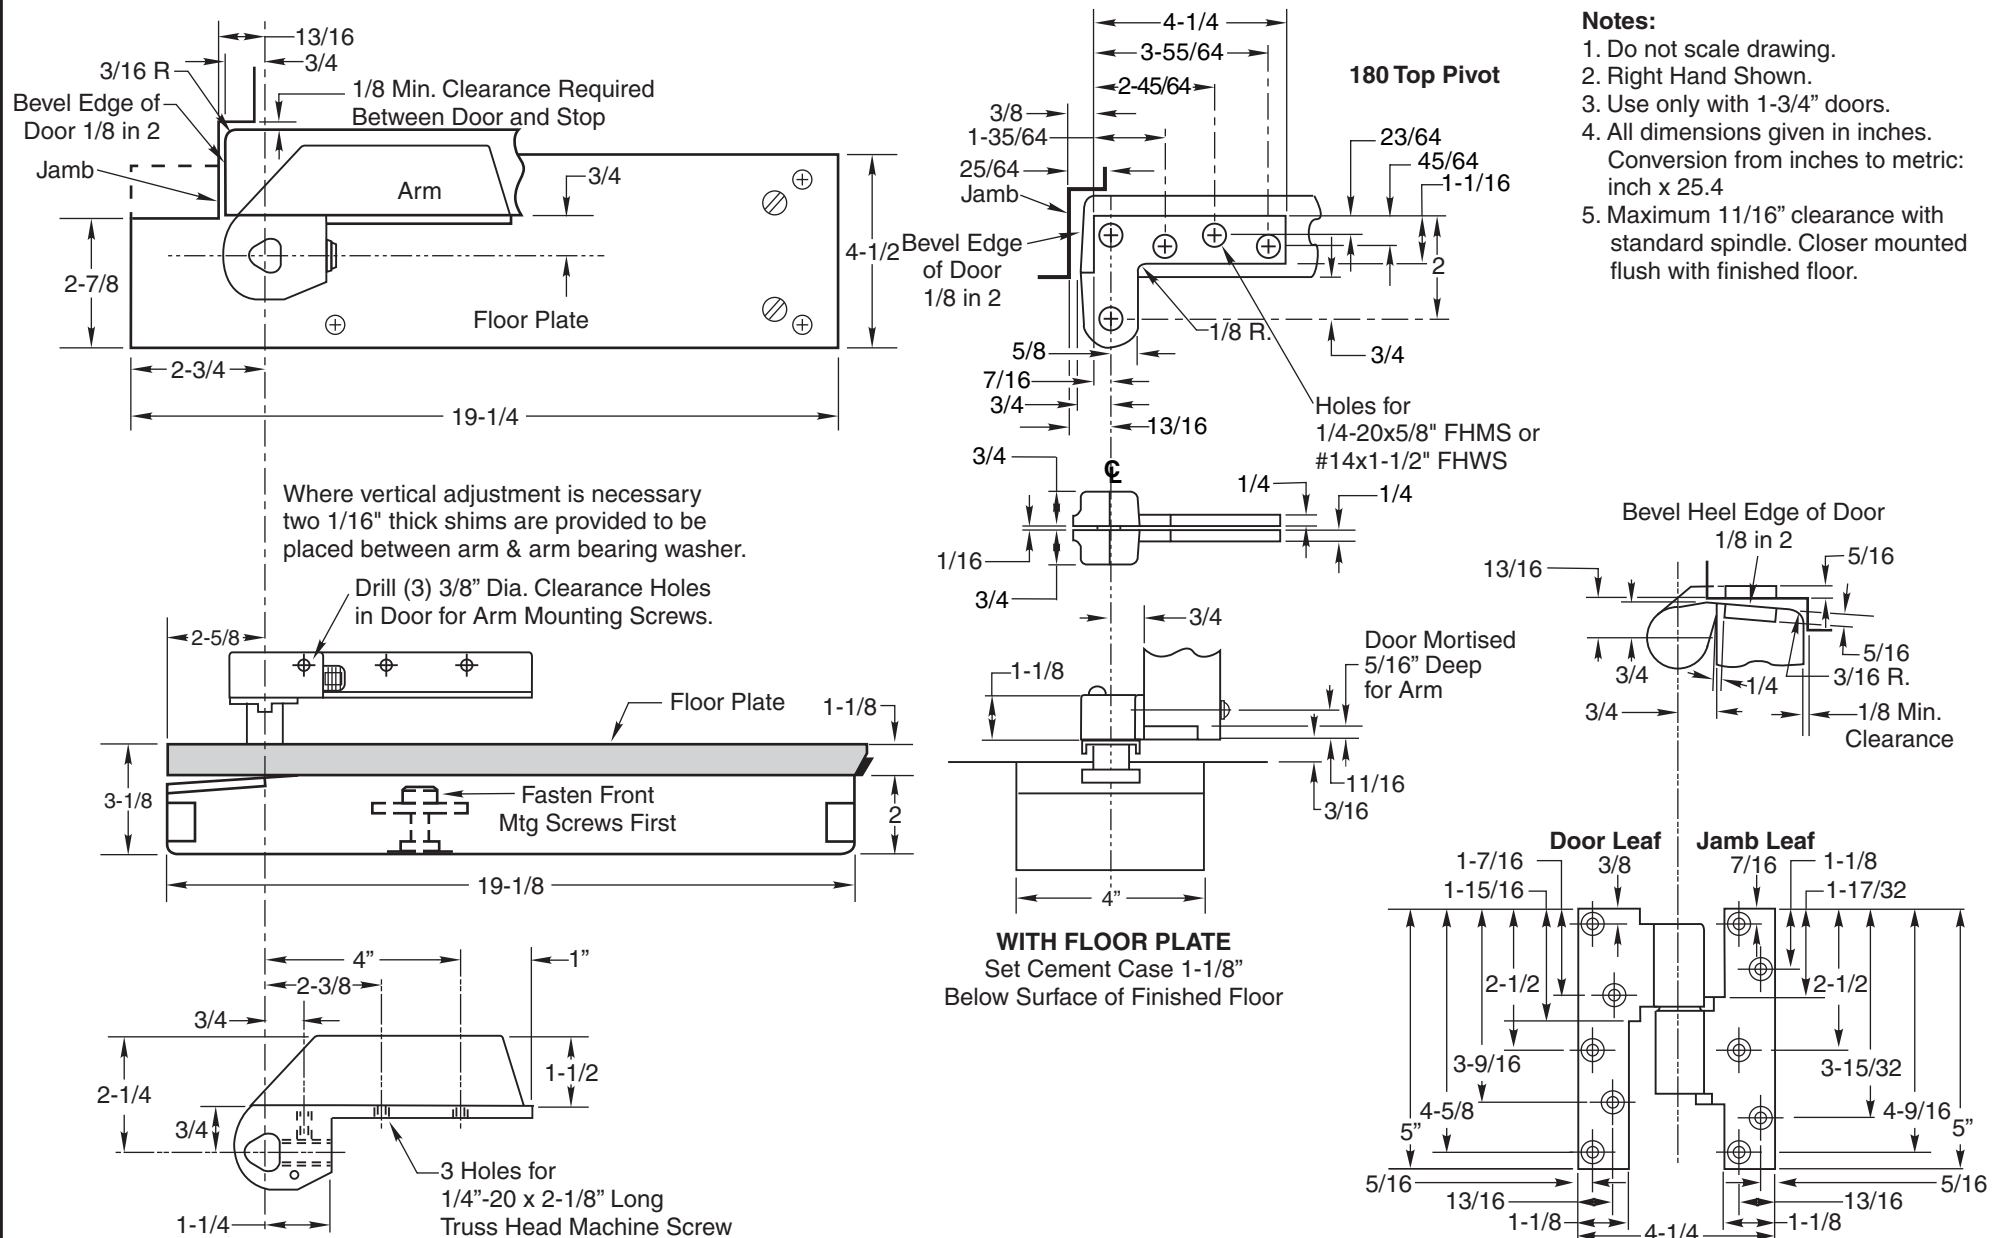

**Q51 Removable Floor Closer
3/4" Offset
for Use with 1-3/4" Doors Only**



TEMPLATE NUMBER	REV	DATE
OS10215	3	12/21

Approved 2023-12-15